


MODÈLE TYPE
3-02


3 CHAMBRES / 2 SALLES DE BAIN
3 BEDROOMS / 2 WASHROOMS

SUPERFICIE INTÉRIEURE
INTERIOR AREA
1058 pi.ca. / 98 m²

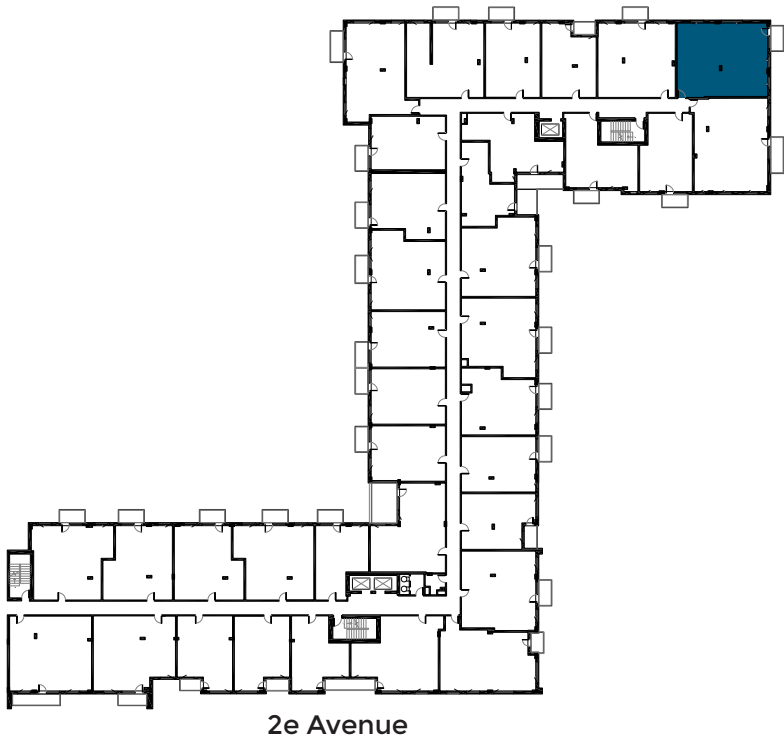

ÉTAGES: RDC - 8e
FLOORS: GF - 8th

438-806-0999
WWW.CITEACROBATE.COM

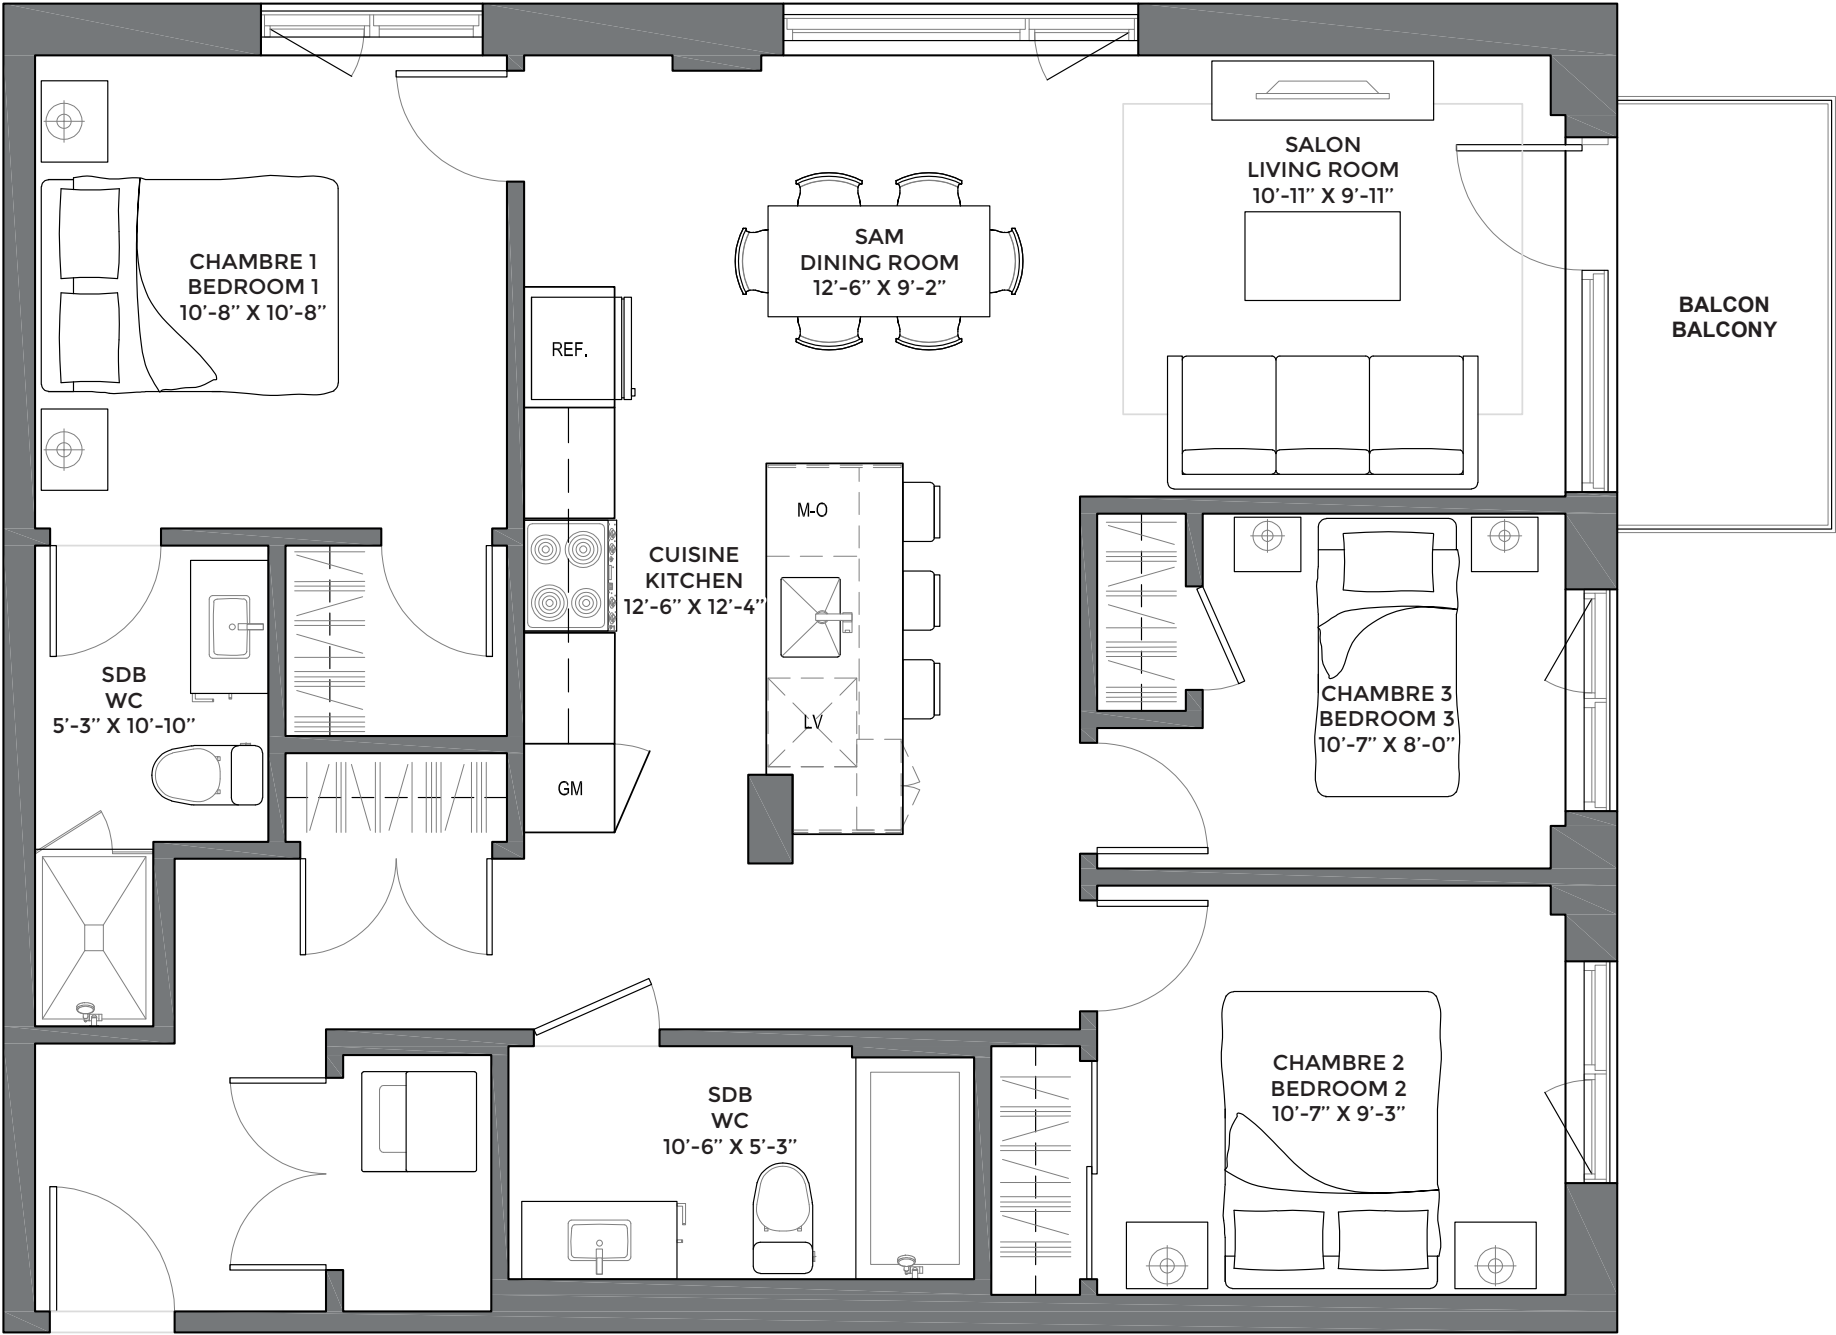

- UNITÉ /
UNIT
- 136
 - 236
 - 336
 - 436
 - 536
 - 636
 - 736
 - 836

Le propriétaire ou gestionnaire se réserve le droit de faire des modifications qu'il juge nécessaires. Les dimensions et superficies indiquées sur ces plans sont à titre informatif seulement. Les dimensions et superficies «telles que construites» peuvent varier de celles indiquées. Les dimensions linéaires indiquées sur les plans sont calculées d'un mur intérieur à un autre mur intérieur. Les superficies indiquées sont basées sur des calculs architecturaux standards. The owner or manager reserve the right to make any modifications that is necessary. All dimensions and areas shown on these plans are approximate «as built». Dimensions and areas may vary from those shown. The linear dimensions shown indicate distance from interior wall to interior wall. The areas shown are based on standard architectural calculation.

